
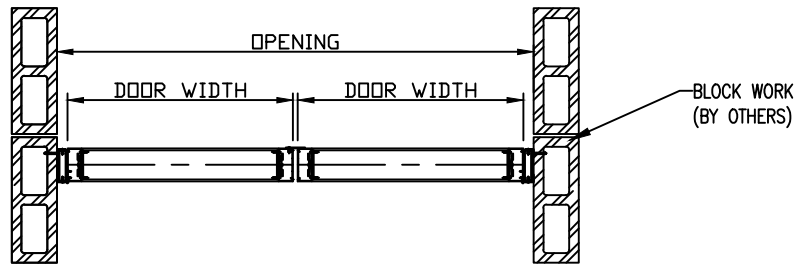



DO NOT SCALE - IF IN DOUBT, ASK

3rd ANGLE PROJECTION

 


TIMBER FRAME ABOVE DOOR TO SUPPORT ALUMINIUM SHS AND DOOR OPENER (BY OTHERS)

4 OFF SS FAST FIX HINGES PER DOOR

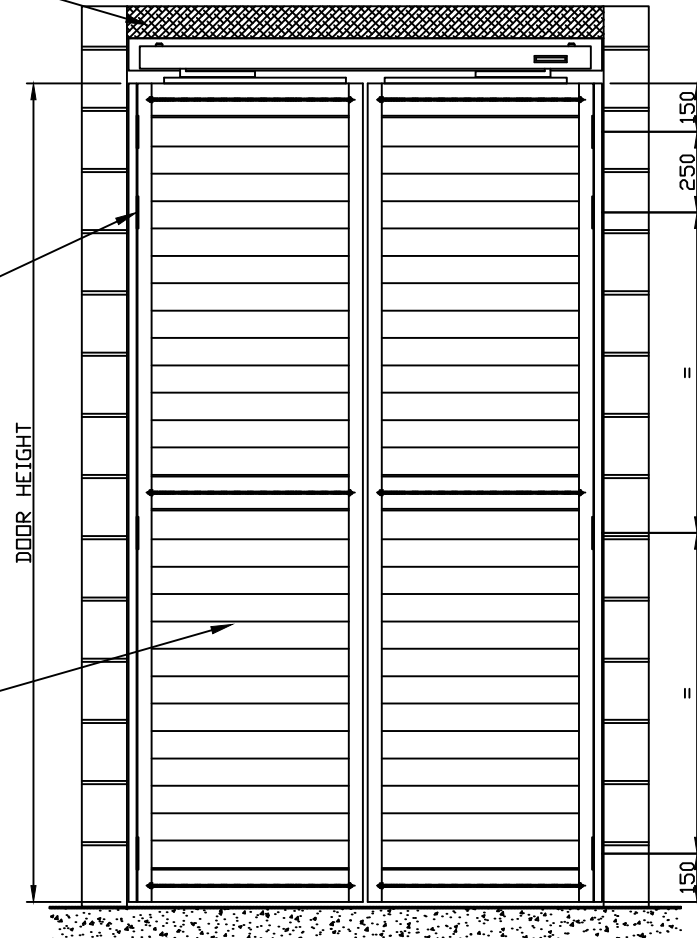

TYPICAL FRONT ELEVATION & OPENING DETAILS

90mm ELLIPSOID SWING DOORS: EXTRUDED ALUMINIUM DOOR FRAME SECTIONS WITH 90mm ELLIPTICAL LOUVRE BLADE INFILLS (BLADES SHOWN CLOSED)

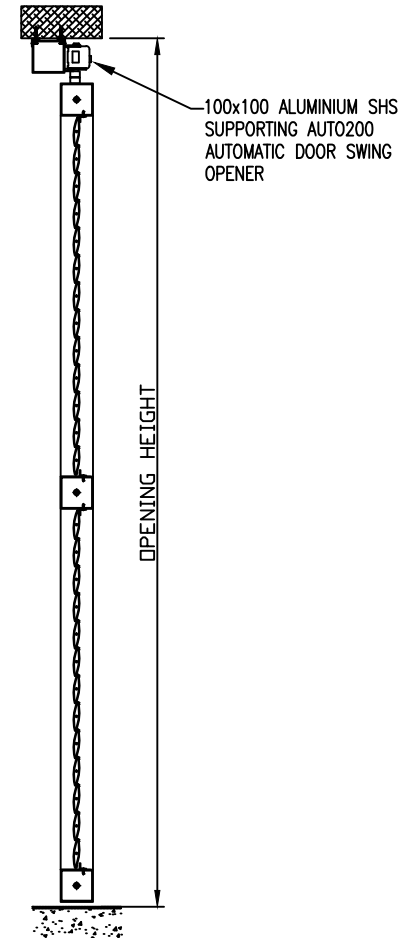

D&C Design Pty Ltd
 Unit 1, 39-45 Howley Rd, Notting Hill, 3168, Victoria, Australia
 T: +61 3 9826 5133 | E: office@dandcdesign.com.au | www.dandcdesign.com.au

Project
 Client
 Description
**90mm ELLIPSOID SWING DOORS
 TYPICAL FRONT ELEVATION AND OPENING DETAILS**

Finish

Drawn
 S.C. 15.04.16
 Checked
 Approved
 Scale

Job No.
 Dwg No.
UWS-001
 Rev


These drawings are the property of D&C Design Pty Ltd and are not to be reproduced in whole or part without the permission of D&C Design Pty Ltd.

© Copyright 2016

Rev	Description	Date

DO NOT SCALE - IF IN DOUBT, ASK

3rd ANGLE PROJECTION

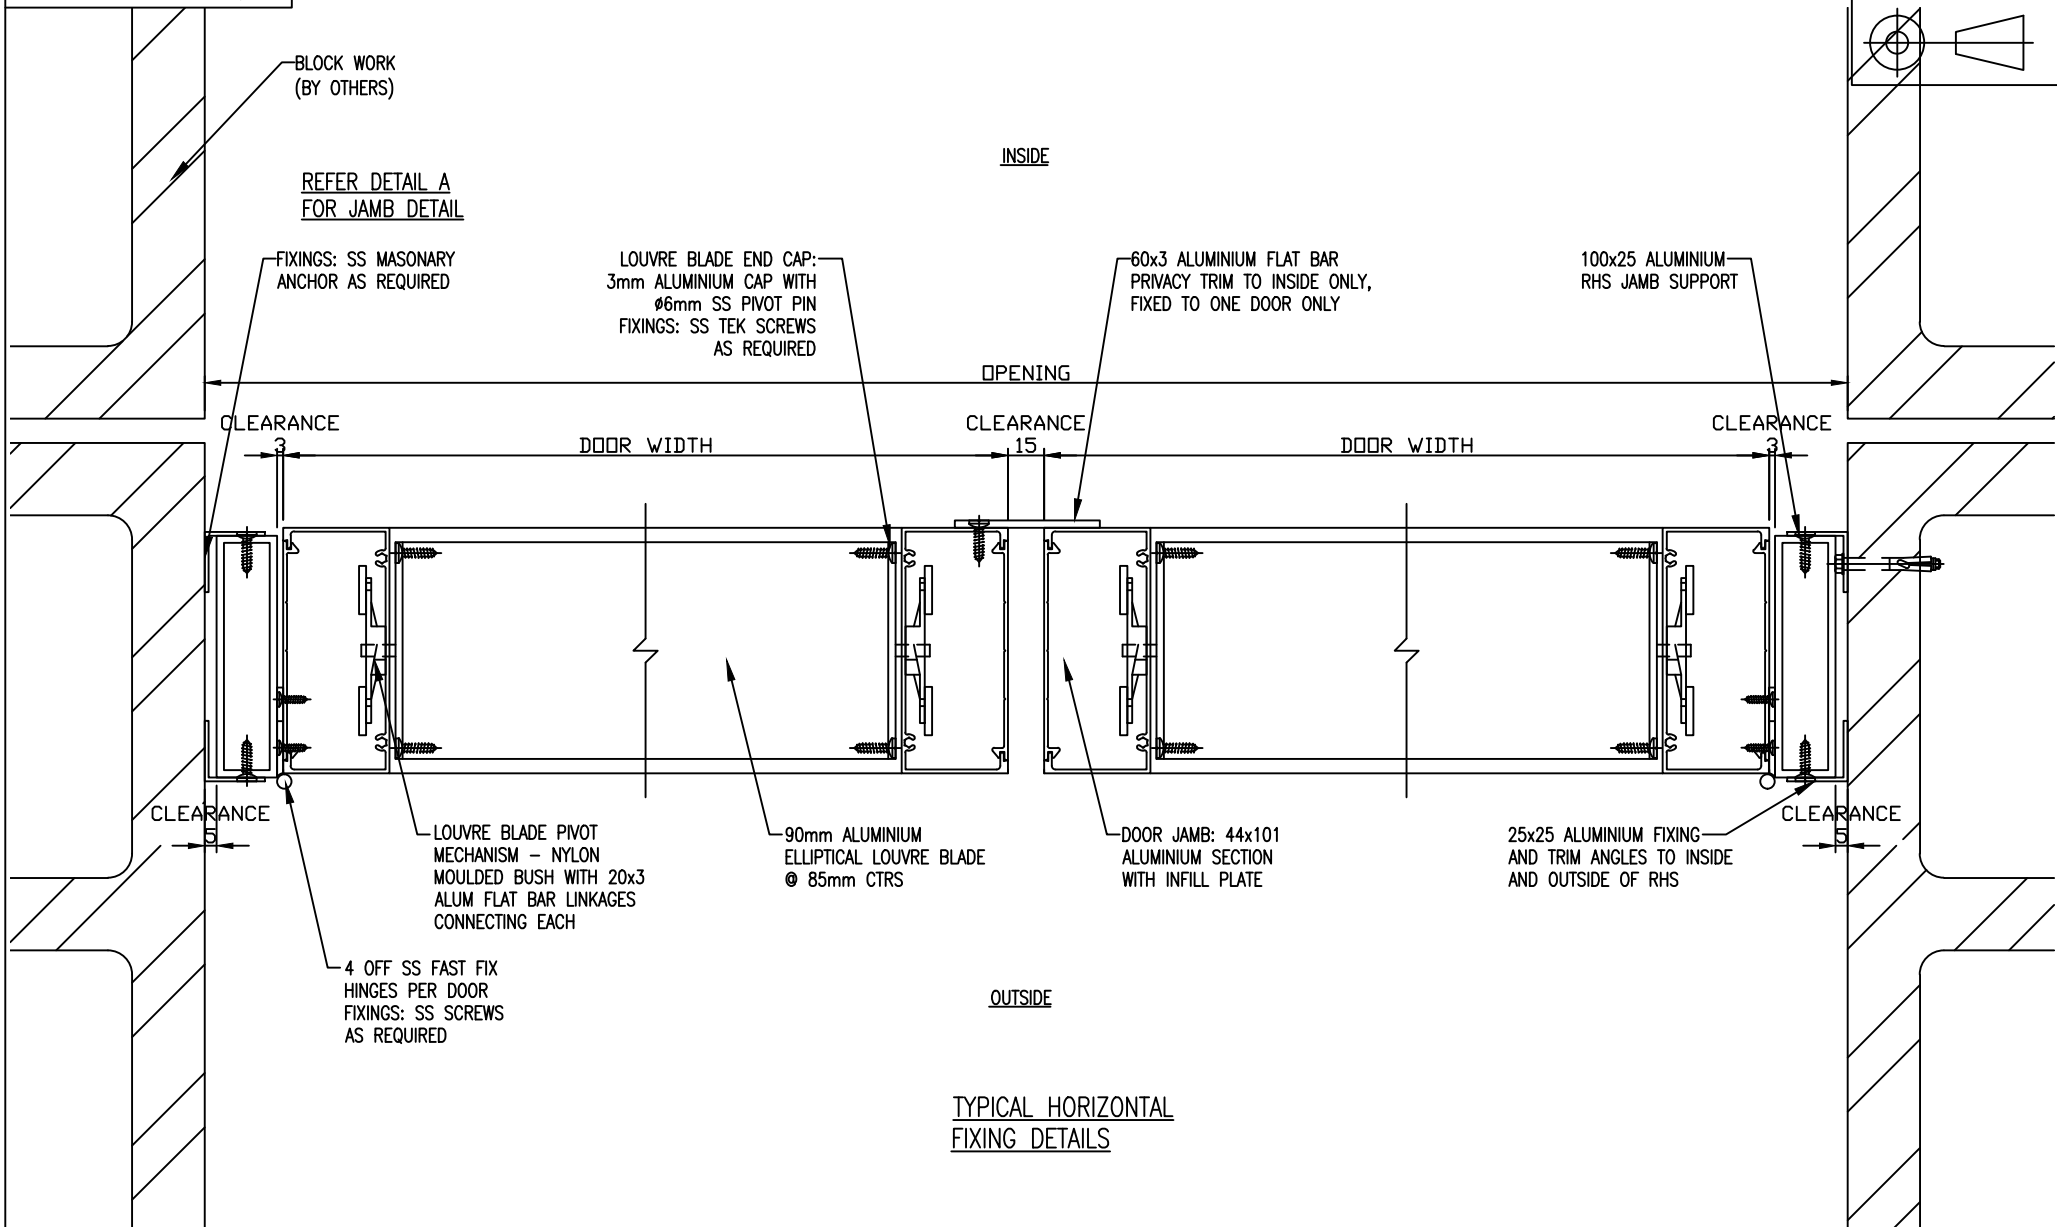

TYPICAL HORIZONTAL
FIXING DETAILS



D&C Design Pty Ltd
Unit 1, 39-45 Howley Rd, Notting Hill, 3168, Victoria, Australia
T: +61 3 9826 5133 | E: office@dandcdesign.com.au | www.dandcdesign.com.au

Project
Client
Description

Finish

Drawn
S.C. 15.04.16
Checked
Approved

Job No.
Dwg No.
Rev

90mm ELLIPSOID SWING DOORS
TYPICAL HORIZONTAL FIXING DETAILS

UWS-002



Rev	Description	Date

These drawings are the property of D&C Design Pty Ltd and are not to be reproduced in whole or part without the permission of D&C Design Pty Ltd.

© Copyright 2016

DO NOT SCALE - IF IN DOUBT, ASK

3rd ANGLE PROJECTION

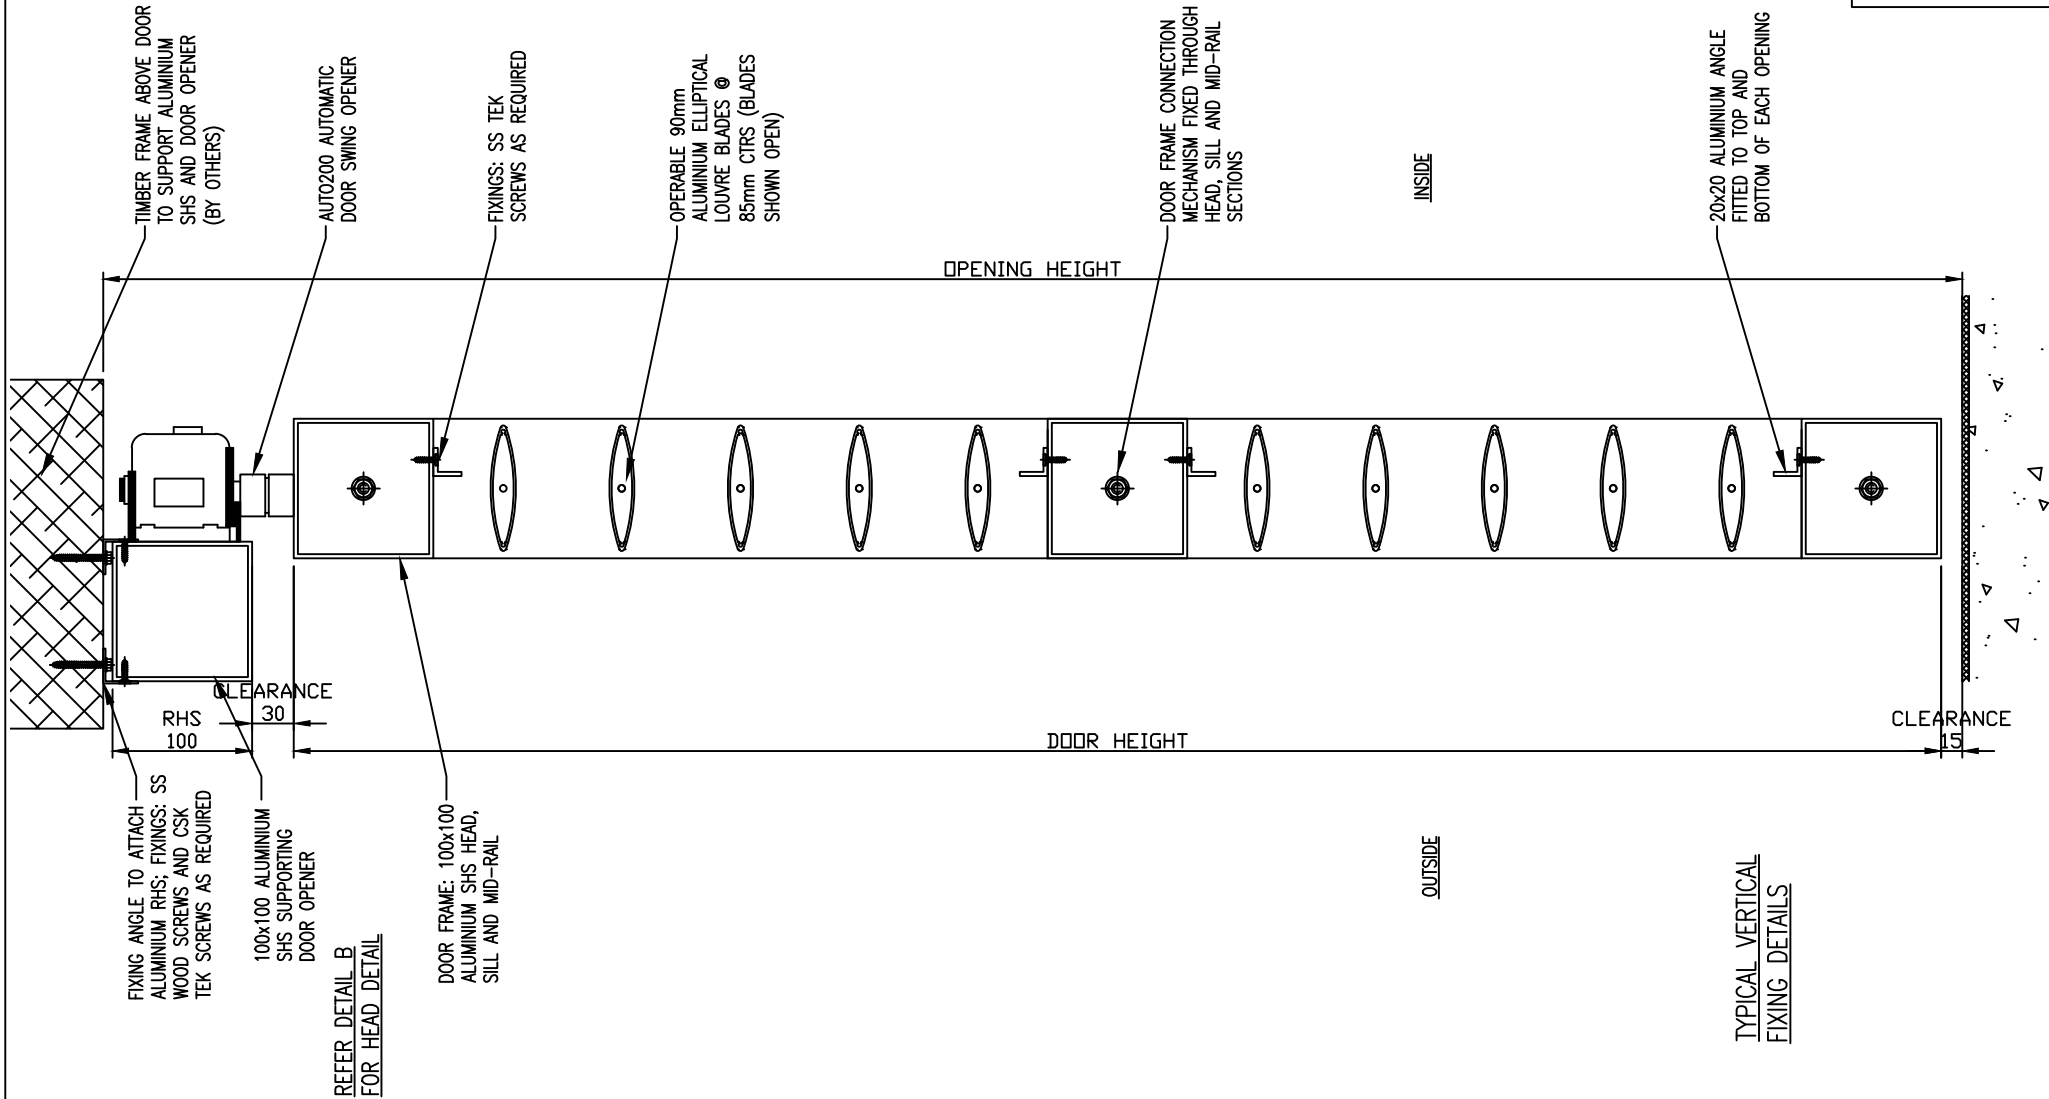 

D&C Design Pty Ltd
 Unit 1, 39-45 Howley Rd, Notting Hill, 3168, Victoria, Australia
 T: +61 3 9826 5133 | E: office@dandcdesign.com.au | www.dandcdesign.com.au

Project	.
Client	.
Description	90mm ELLIPSOID SWING DOOR TYPICAL VERTICAL FIXING DETAILS

Finish	.
--------	---

Drawn	S.C. 15.04.16
Checked	
Approved	
Scale	


Job No.	.
Dwg No.	UWS-003
Rev	

Rev	Description	Date

These drawings are the property of D&C Design Pty Ltd and are not to be reproduced in whole or part without the permission of D&C Design Pty Ltd.
 © Copyright 2016

DO NOT SCALE - IF IN DOUBT, ASK

3rd ANGLE PROJECTION

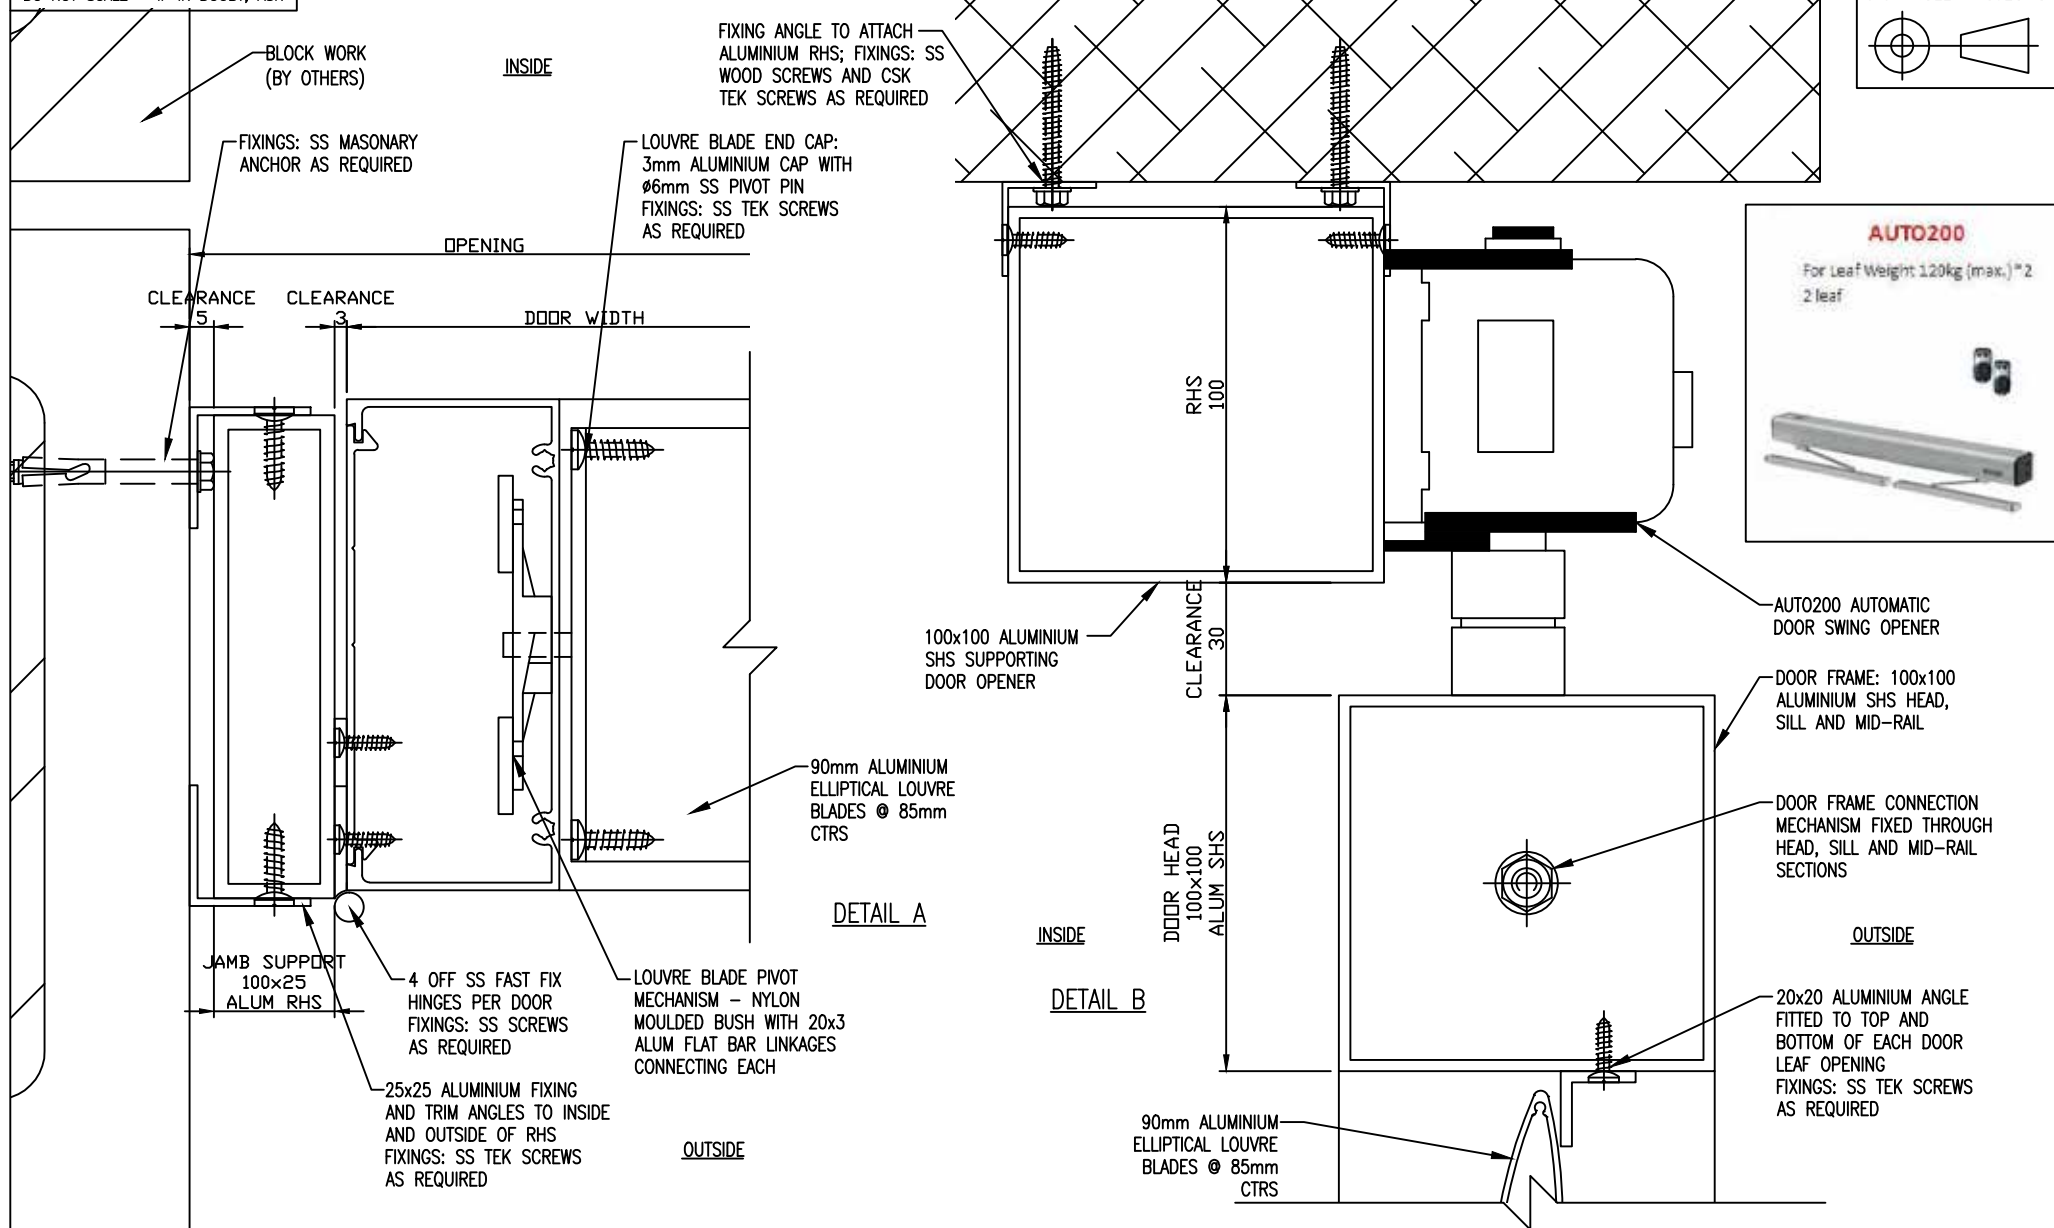

D&C Design Pty Ltd
Unit 1, 39-45 Howley Rd, Notting Hill, 3168, Victoria, Australia
T: +61 3 9826 5133 | E: office@dandcdesign.com.au | www.dandcdesign.com.au

Project	.
Client	.
Description	90mm ELLIPSOID SWING DOORS TYPICAL FIXING DETAILS

Finish	.
--------	---

Drawn	S.C. 15.04.16
Checked	
Approved	
Scale	

Job No.	.
Dwg No.	UWS-004
Rev	

These drawings are the property of D&C Design Pty Ltd and are not to be reproduced in whole or part without the permission of D&C Design Pty Ltd.

© Copyright 2016

Rev	Description	Date